

STATE OF UTAH
DEPARTMENT OF NATURAL RESOURCES
DIVISION OF OIL, GAS AND MINING

FORM 3

AMENDED REPORT ☐

| | | |
|---|--|--|
| APPLICATION FOR PERMIT TO DRILL | | 1. WELL NAME and NUMBER SNOW 2-16-3-2WH |
| 2. TYPE OF WORK DRILL NEW WELL <input checked="" type="checkbox"/> REENTER P&A WELL <input type="checkbox"/> DEEPEN WELL <input type="checkbox"/> | | 3. FIELD OR WILDCAT UNDESIGNATED |
| 4. TYPE OF WELL Oil Well Coalbed Methane Well: NO | | 5. UNIT or COMMUNITIZATION AGREEMENT NAME |
| 6. NAME OF OPERATOR NEWFIELD PRODUCTION COMPANY | | 7. OPERATOR PHONE 435 646-4825 |
| 8. ADDRESS OF OPERATOR Rt 3 Box 3630 , Myton, UT, 84052 | | 9. OPERATOR E-MAIL mcrozier@newfield.com |
| 10. MINERAL LEASE NUMBER (FEDERAL, INDIAN, OR STATE) 14-20-H62-6269 | 11. MINERAL OWNERSHIP FEDERAL <input type="checkbox"/> INDIAN <input checked="" type="checkbox"/> STATE <input type="checkbox"/> FEE <input type="checkbox"/> | |
| 12. SURFACE OWNERSHIP FEDERAL <input type="checkbox"/> INDIAN <input type="checkbox"/> STATE <input type="checkbox"/> FEE <input checked="" type="checkbox"/> | | |
| 13. NAME OF SURFACE OWNER (if box 12 = 'fee') Murray Sheep Ranch, LLC | | 14. SURFACE OWNER PHONE (if box 12 = 'fee') 435-823-1114 |
| 15. ADDRESS OF SURFACE OWNER (if box 12 = 'fee') P.O. Box 96, Myton, UT 84052 | | 16. SURFACE OWNER E-MAIL (if box 12 = 'fee') |
| 17. INDIAN ALLOTTEE OR TRIBE NAME (if box 12 = 'INDIAN') | 18. INTEND TO COMMINGLE PRODUCTION FROM MULTIPLE FORMATIONS YES <input type="checkbox"/> (Submit Commingling Application) NO <input checked="" type="checkbox"/> | |
| 19. SLANT VERTICAL <input type="checkbox"/> DIRECTIONAL <input type="checkbox"/> HORIZONTAL <input checked="" type="checkbox"/> | | |

| 20. LOCATION OF WELL | FOOTAGES | QTR-QTR | SECTION | TOWNSHIP | RANGE | MERIDIAN |
|---------------------------------|------------------|---------|---------|----------|-------|----------|
| LOCATION AT SURFACE | 369 FSL 1318 FEL | SESE | 9 | 3.0 S | 2.0 W | U |
| Top of Uppermost Producing Zone | 660 FNL 1980 FEL | NWNE | 16 | 3.0 S | 2.0 W | U |
| At Total Depth | 660 FSL 1980 FEL | SWSE | 16 | 3.0 S | 2.0 W | U |

| | | |
|---|--|--|
| 21. COUNTY DUCHESNE | 22. DISTANCE TO NEAREST LEASE LINE (Feet) 369 | 23. NUMBER OF ACRES IN DRILLING UNIT 40 |
| | 25. DISTANCE TO NEAREST WELL IN SAME POOL (Applied For Drilling or Completed) 30 | 26. PROPOSED DEPTH MD: 13114 TVD: 8608 |
| 27. ELEVATION - GROUND LEVEL 5257 | 28. BOND NUMBER WYB000493 | 29. SOURCE OF DRILLING WATER / WATER RIGHTS APPROVAL NUMBER IF APPLICABLE 437478 |


Hole, Casing, and Cement Information

| String | Hole Size | Casing Size | Length | Weight | Grade & Thread | Max Mud Wt. | Cement | Sacks | Yield | Weight |
|--------|-----------|-------------|--------------|--------|----------------|-------------|------------------------------------|-------|-------|--------|
| Cond | 17.5 | 14 | 0 - 60 | 37.0 | H-40 ST&C | 0.0 | Class G | 35 | 1.17 | 15.8 |
| Surf | 12.25 | 9.625 | 0 - 2500 | 36.0 | J-55 LT&C | 8.4 | Type III | 216 | 3.33 | 11.0 |
| | | | | | | | Type III | 95 | 1.9 | 13.0 |
| I1 | 8.75 | 7 | 0 - 9100 | 29.0 | P-110 Other | 10.5 | Halliburton Premium , Type Unknown | 314 | 3.53 | 11.0 |
| | | | | | | | 50/50 Poz | 360 | 1.29 | 14.0 |
| L1 | 6.125 | 4.5 | 8305 - 13114 | 13.5 | P-110 Other | 14.5 | No Used | 0 | 0.0 | 0.0 |

ATTACHMENTS

VERIFY THE FOLLOWING ARE ATTACHED IN ACCORDANCE WITH THE UTAH OIL AND GAS CONSERVATION GENERAL RULES

| | |
|--|--|
| <input checked="" type="checkbox"/> WELL PLAT OR MAP PREPARED BY LICENSED SURVEYOR OR ENGINEER | <input checked="" type="checkbox"/> COMPLETE DRILLING PLAN |
| <input checked="" type="checkbox"/> AFFIDAVIT OF STATUS OF SURFACE OWNER AGREEMENT (IF FEE SURFACE) | <input type="checkbox"/> FORM 5. IF OPERATOR IS OTHER THAN THE LEASE OWNER |
| <input checked="" type="checkbox"/> DIRECTIONAL SURVEY PLAN (IF DIRECTIONALLY OR HORIZONTALLY DRILLED) | <input checked="" type="checkbox"/> TOPOGRAPHICAL MAP |

| | | |
|--|--|--------------------------------|
| NAME Don Hamilton | TITLE Permitting Agent | PHONE 435 719-2018 |
| SIGNATURE | DATE 08/02/2013 | EMAIL starpoint@etv.net |
| API NUMBER ASSIGNED 43013523500000 | APPROVAL  Permit Manager | |

T3S, R2W, U.S.B.&M.

NEWFIELD EXPLORATION COMPANY



Well location, #2-16-3-2WH, located as shown in the SE 1/4 SE 1/4 of Section 9, T3S, R2W, U.S.B.&M., Duchesne County, Utah.

BASIS OF ELEVATION

SPOT ELEVATION LOCATED AT THE SOUTHEAST CORNER OF SECTION 20, T3S, R2W, U.S.B.&M. TAKEN FROM THE MYTON, QUADRANGLE, UTAH, DUCHESNE COUNTY, 7.5 MINUTE QUAD (TOPOGRAPHIC MAP) PUBLISHED BY THE UNITED STATES DEPARTMENT OF THE INTERIOR, GEOLOGICAL SURVEY. SAID ELEVATION IS MARKED AS BEING 5148 FEET.

BASIS OF BEARINGS

BASIS OF BEARINGS IS A G.P.S. OBSERVATION.

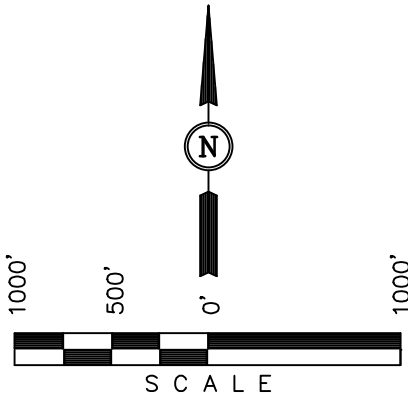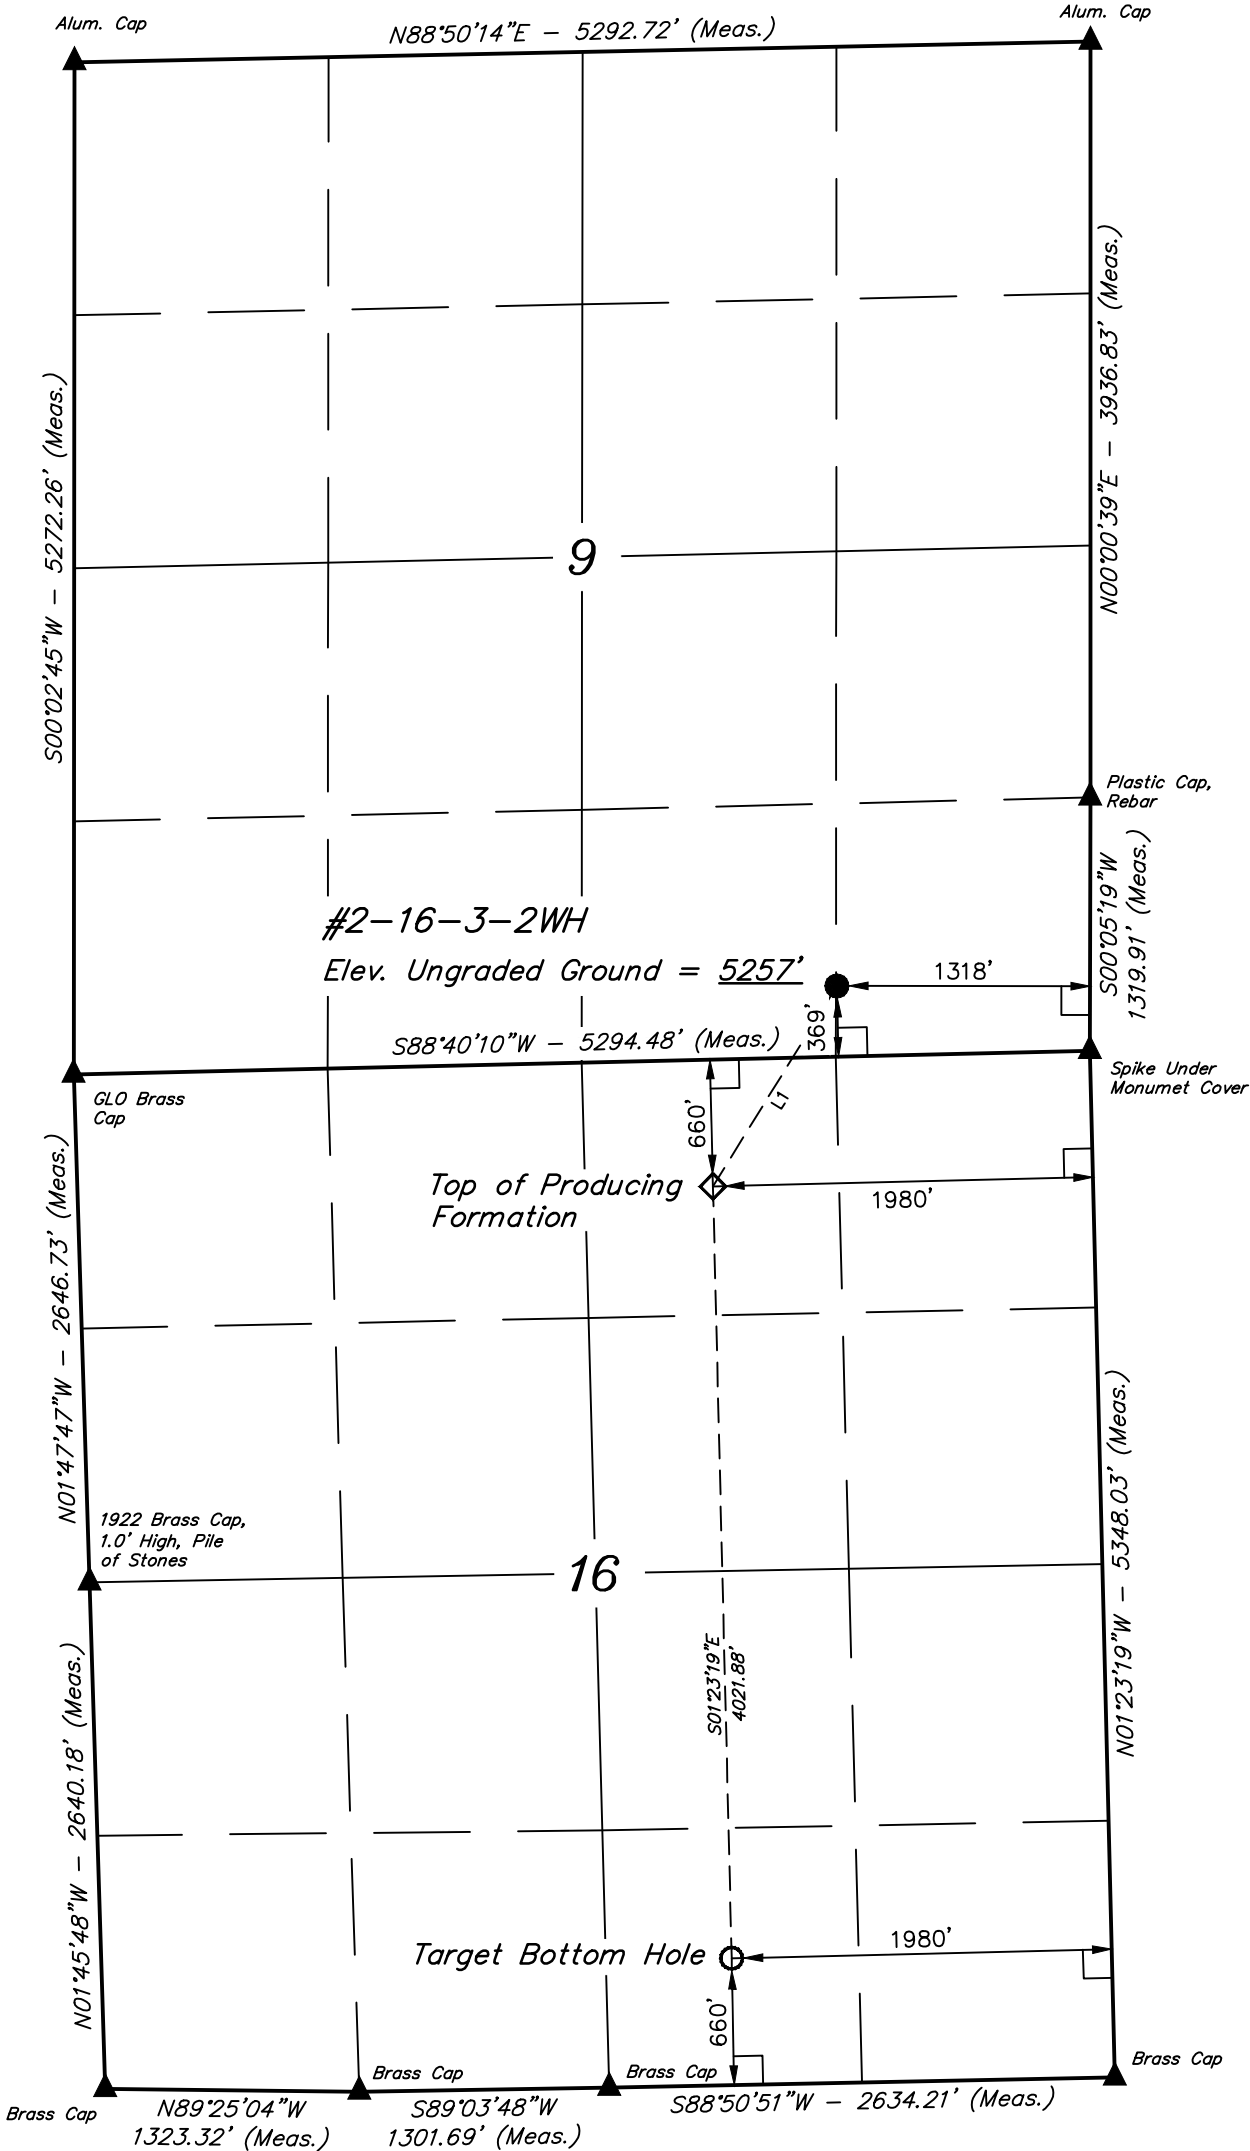

LEGEND:

- └ = 90° SYMBOL
- = PROPOSED WELL HEAD.
- ▲ = SECTION CORNERS LOCATED.

CERTIFICATE

THIS IS TO CERTIFY THAT THE ABOVE PLAT WAS PREPARED FROM FIELD NOTES OF ACTUAL SURVEYS MADE BY ME OR UNDER MY SUPERVISION AND THAT THE SAME ARE TRUE AND CORRECT TO THE BEST OF MY KNOWLEDGE AND BELIEF.

REGISTERED LAND SURVEYOR
REGISTRATION NO. 161319
STATE OF UTAH

| LINE TABLE | | |
|------------|--------------|----------|
| LINE | DIRECTION | LENGTH |
| L1 | S31°44'17\"W | 1227.42' |

| UINTAH ENGINEERING & LAND SURVEYING 85 SOUTH 200 EAST - VERNAL, UTAH 84078 (435) 789-1017 | | |
|---|--------------------------------------|-------------------------|
| SCALE 1" = 1000' | DATE SURVEYED: 05-29-13 | DATE DRAWN: 06-04-13 |
| PARTY M.A. C.K. C.A.G. | REFERENCES G.L.O. PLAT | |
| WEATHER WARM | FILE NEWFIELD EXPLORATION COMPANY | |

| NAD 83 (TARGET BOTTOM HOLE) | NAD 83 (TOP OF PRODUCING FORMATION) | NAD 83 (SURFACE LOCATION) |
|--|--|--|
| LATITUDE = 40°12'59.59" (40.216553) | LATITUDE = 40°13'39.31" (40.227586) | LATITUDE = 40°13'49.62" (40.230450) |
| LONGITUDE = 110°06'42.95" (110.111931) | LONGITUDE = 110°06'44.20" (110.112278) | LONGITUDE = 110°06'35.88" (110.109967) |
| NAD 27 (TARGET BOTTOM HOLE) | NAD 27 (TOP OF PRODUCING FORMATION) | NAD 27 (SURFACE LOCATION) |
| LATITUDE = 40°12'59.74" (40.216594) | LATITUDE = 40°13'39.46" (40.227628) | LATITUDE = 40°13'49.77" (40.230492) |
| LONGITUDE = 110°06'40.41" (110.111225) | LONGITUDE = 110°06'41.66" (110.111572) | LONGITUDE = 110°06'33.33" (110.109258) |